

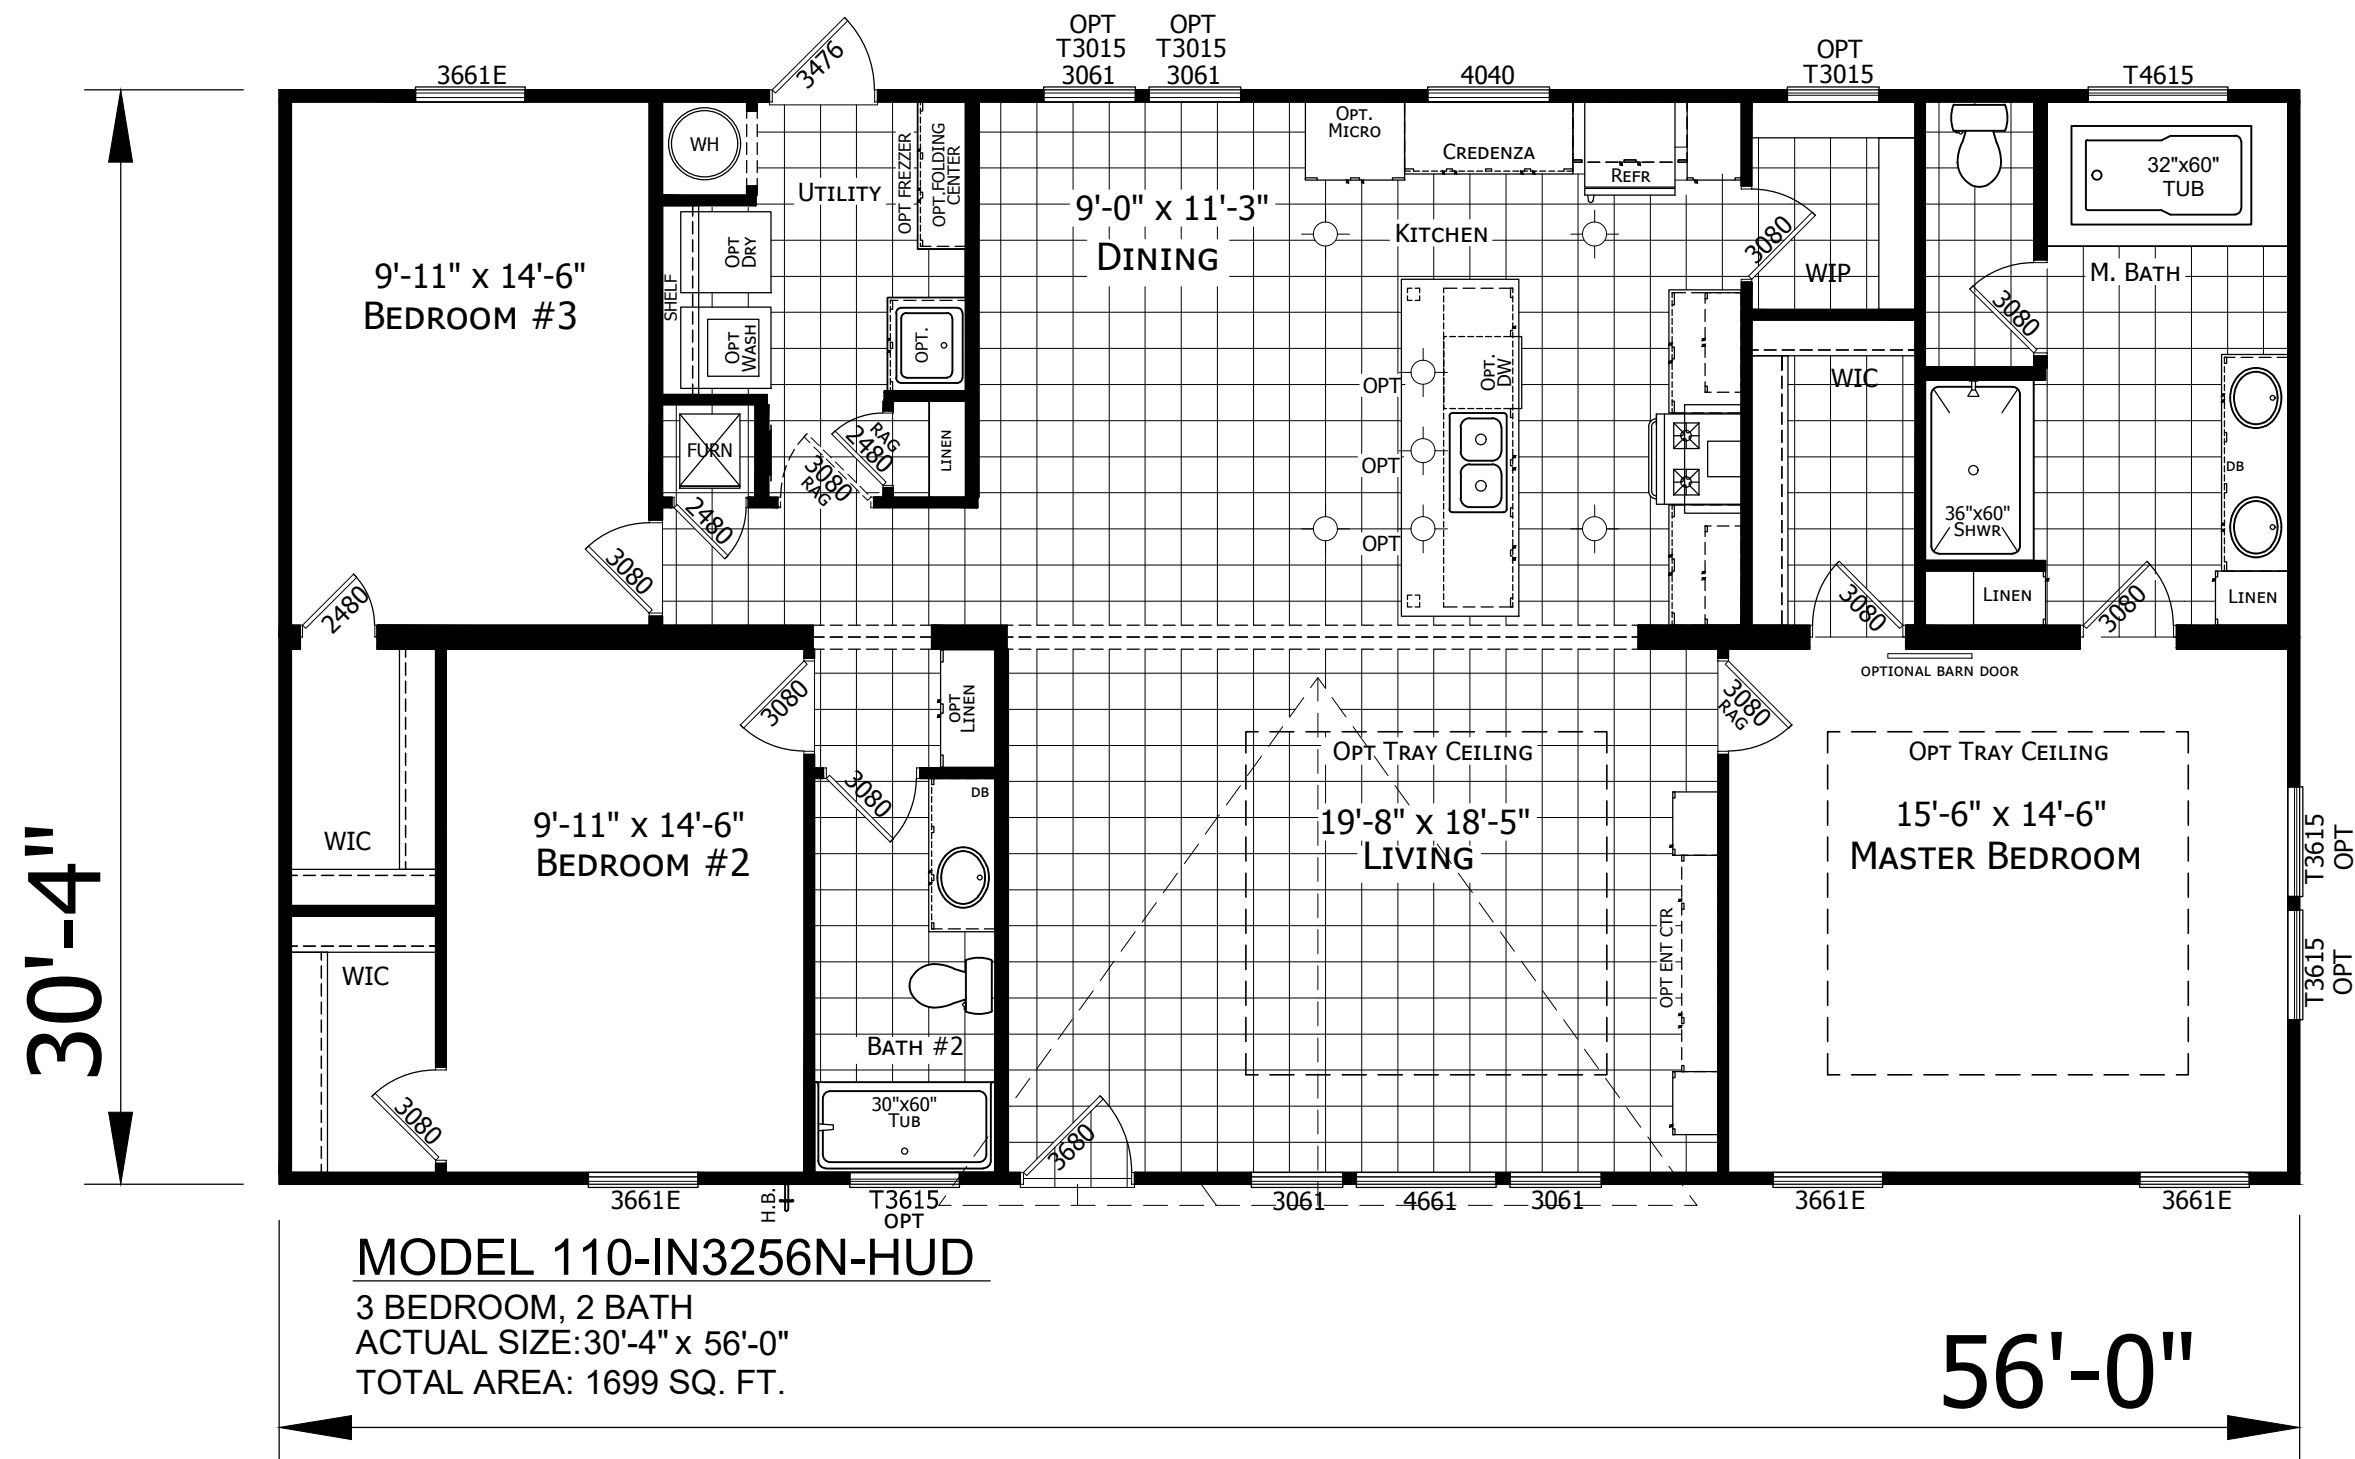
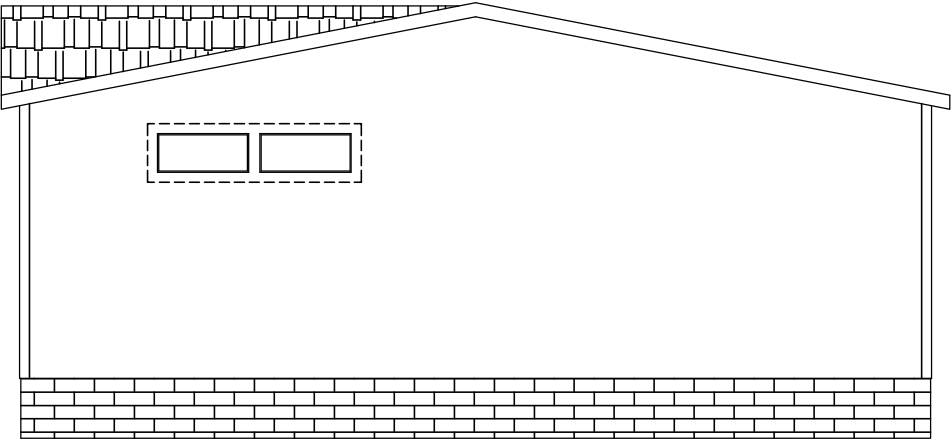


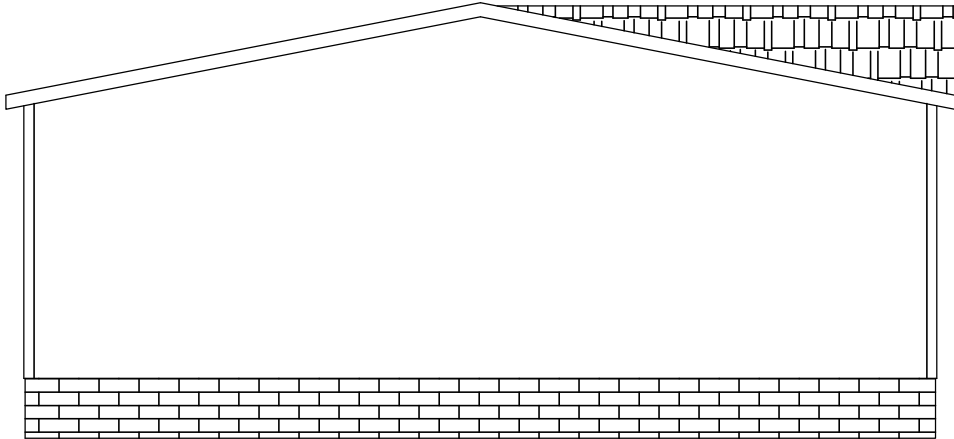

CA20-3.412

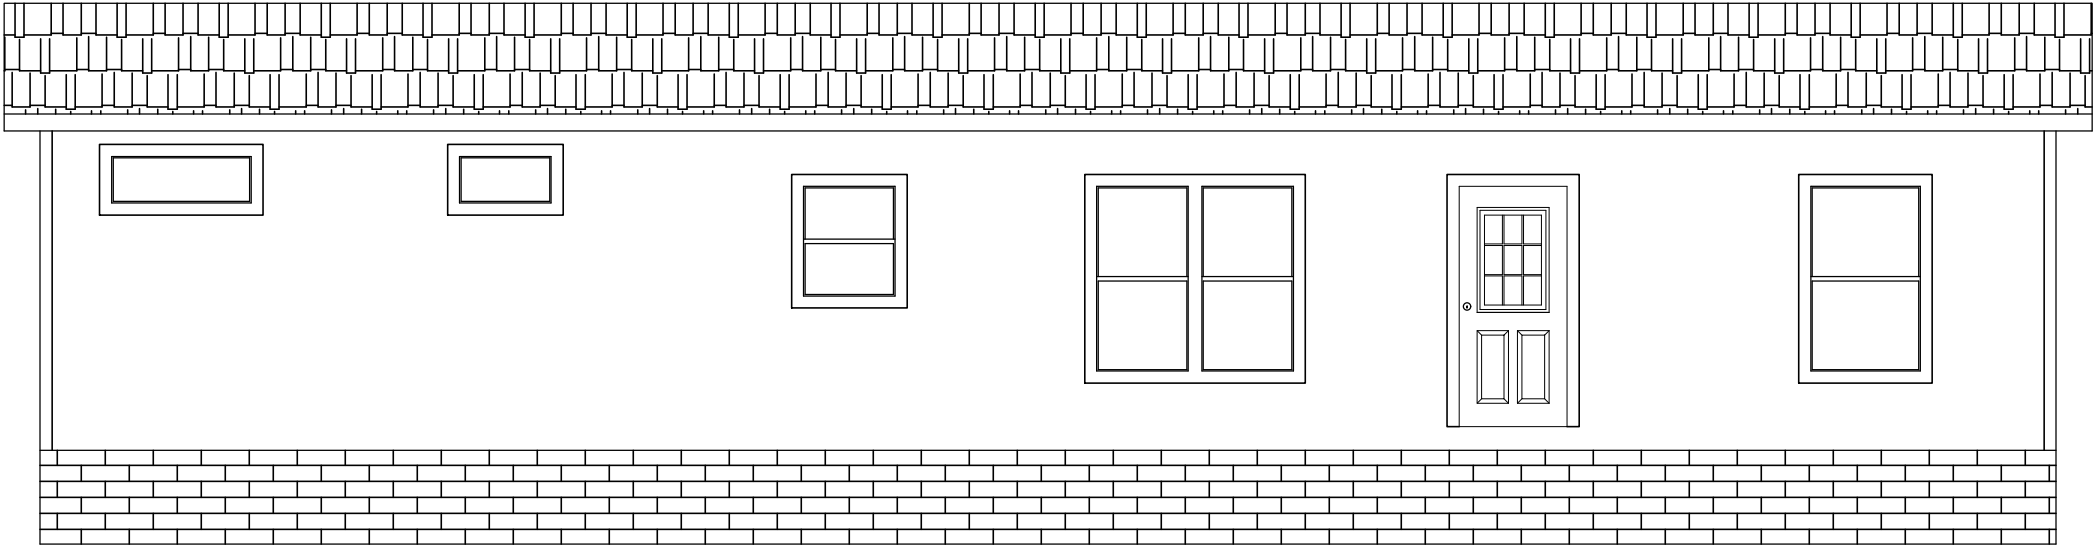

CHAMPION

MANUFACTURED BEAUTIFULLY™

3401 WEST CORSICANA ATHENS, TX 75751

MODIFICATIONS

PROJECT:
110-IN3256N-HUD
3 BD 2 BTH

DRAWN BY: T. PARNELL
DATE: 04-29-21
SCALE: 5/32" = 1'-0"

TITLE:
FRONT ELEVATION

FILENAME: 110-IN3256N-HUD

SHEET:
EV-101

PROPRIETARY AND CONFIDENTIAL
THESE DRAWINGS AND SPECIFICATIONS ARE ORIGINAL,
PROPRIETARY AND CONFIDENTIAL MATERIALS OF CHAMPION.
COPYRIGHT © 1976-2021 BY CHAMPION