




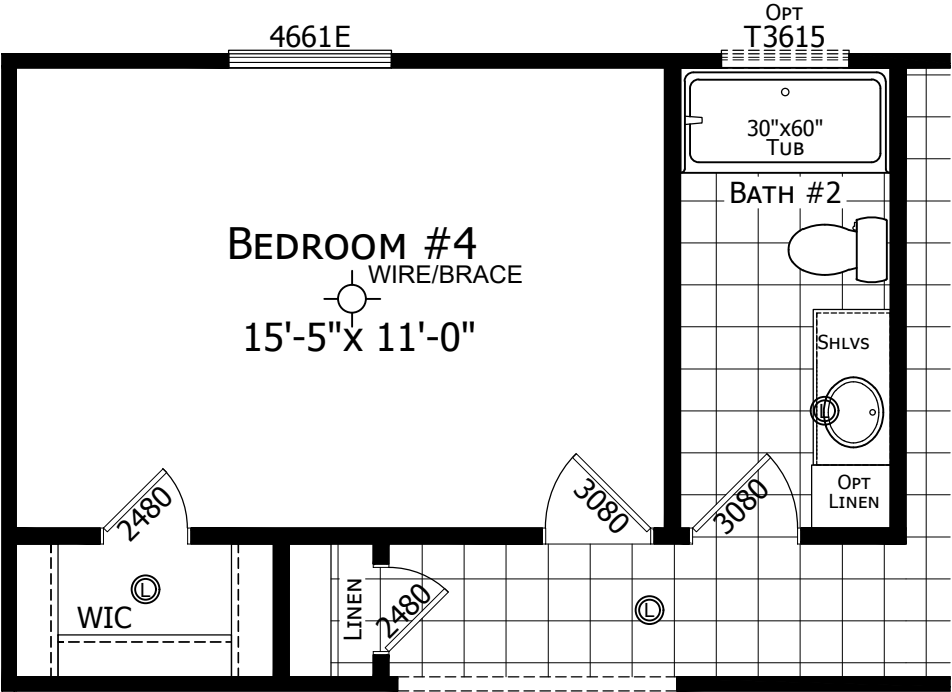


CA20-3.412

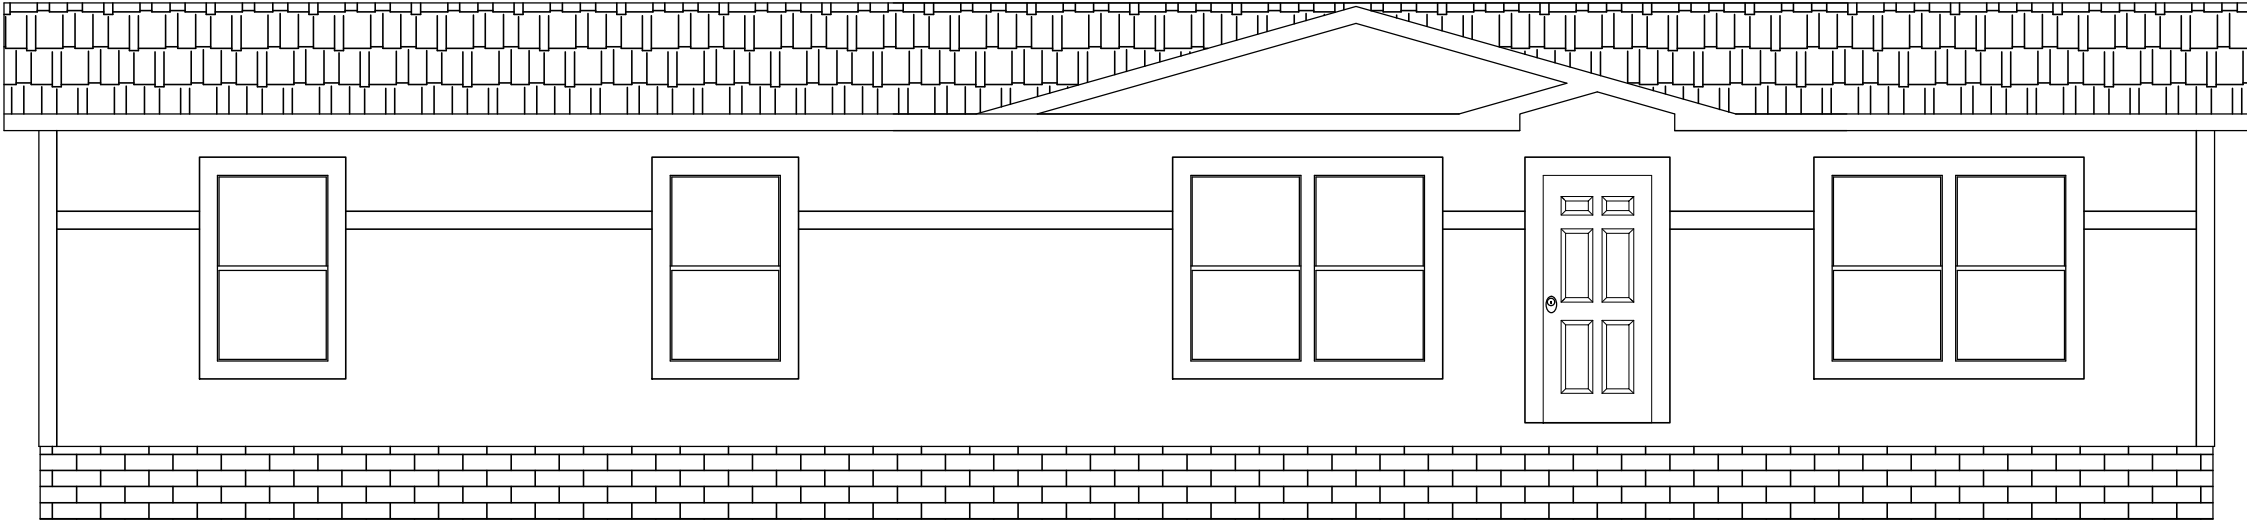


FRONT ELEVATION

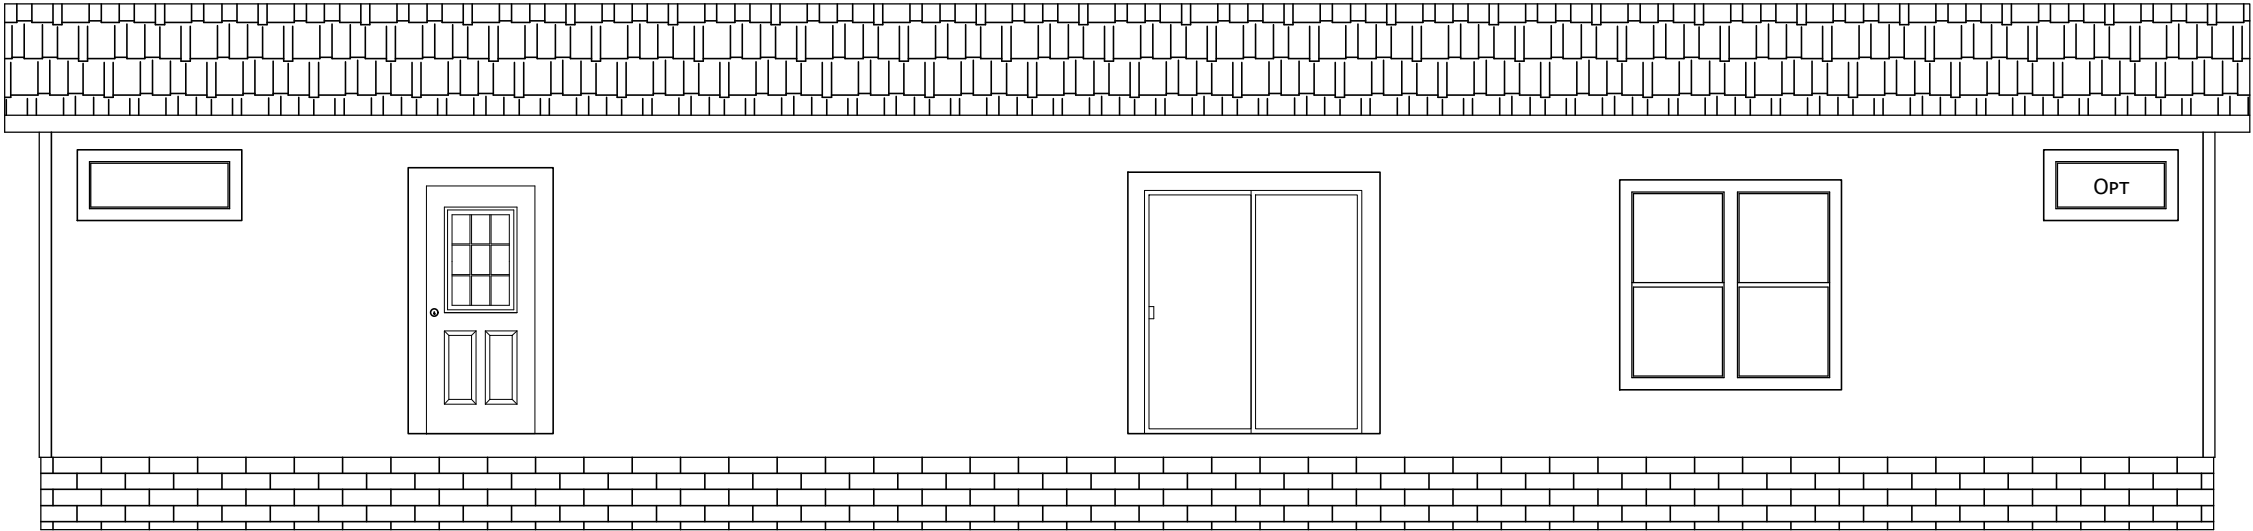

REAR ELEVATION

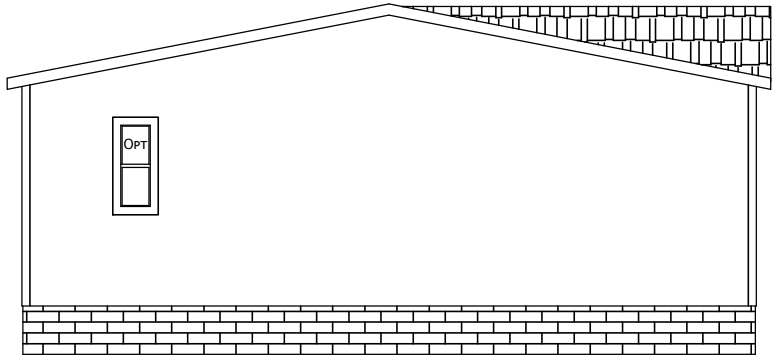

LEFT SIDE ELEVATION

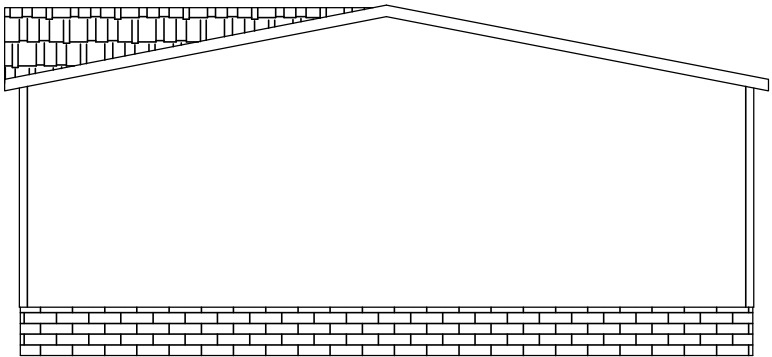

RIGHT SIDE ELEVATION



3401 WEST CORSICANA HWY ATHENS, TX 75751
PHONE: 903-677-0108

MODIFICATIONS

PROJECT:
110IN3260H32076
60'-0" x 30'-4"
3 BD 2 BT

DRAWN BY: RWALTERS
DATE: 09-18-23
SCALE: 3/16" = 1'-0"

TITLE:
ELEVATIONS

FILENAME: 110IN3260H32076-2X4-NEWCABS
110-IN3260C

SHEET:
EV-101

PROPRIETARY AND CONFIDENTIAL
THESE DRAWINGS AND SPECIFICATIONS ARE ORIGINAL,
PROPRIETARY AND CONFIDENTIAL MATERIALS OF CHAMPION.
COPYRIGHT © 1976-2024 BY CHAMPION