




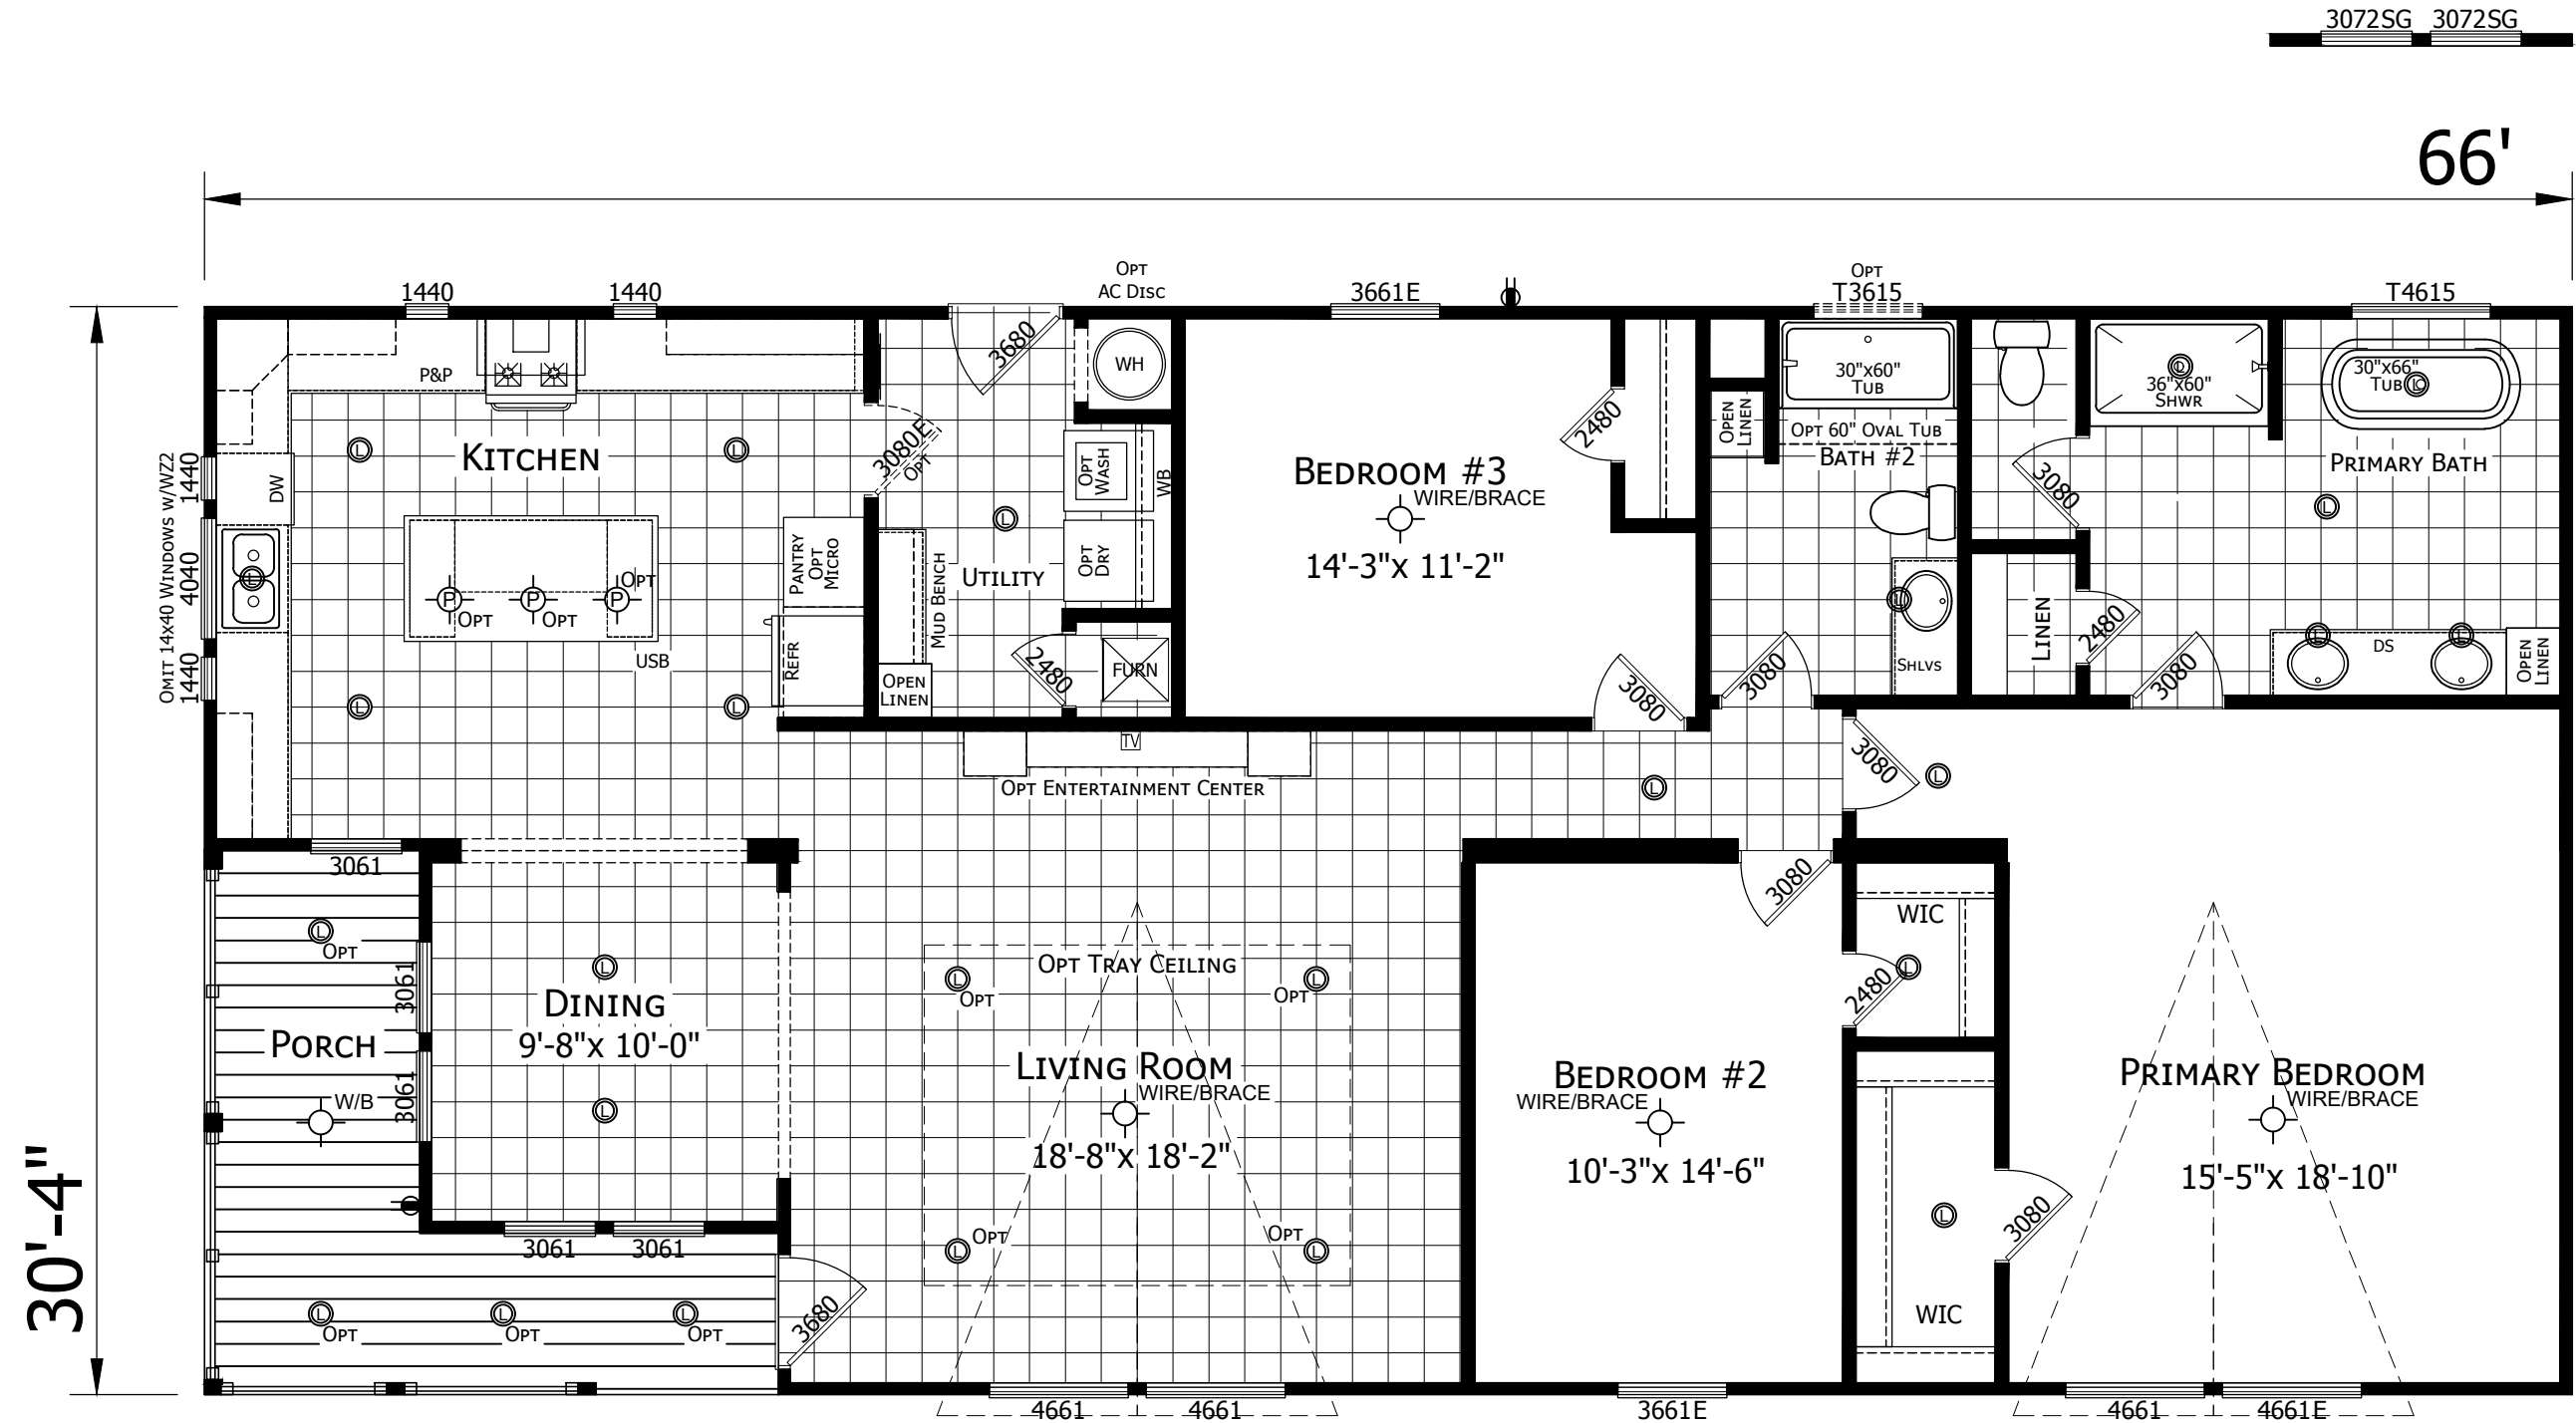


IN3266H32050 (IN3266F)
3 BEDROOM 2 BATH
66'-0" x 30'-4"
1866 SQ. FT. LIVING AREA

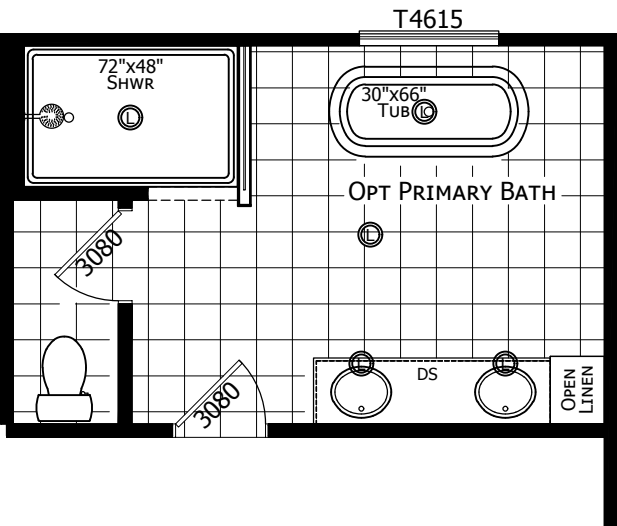

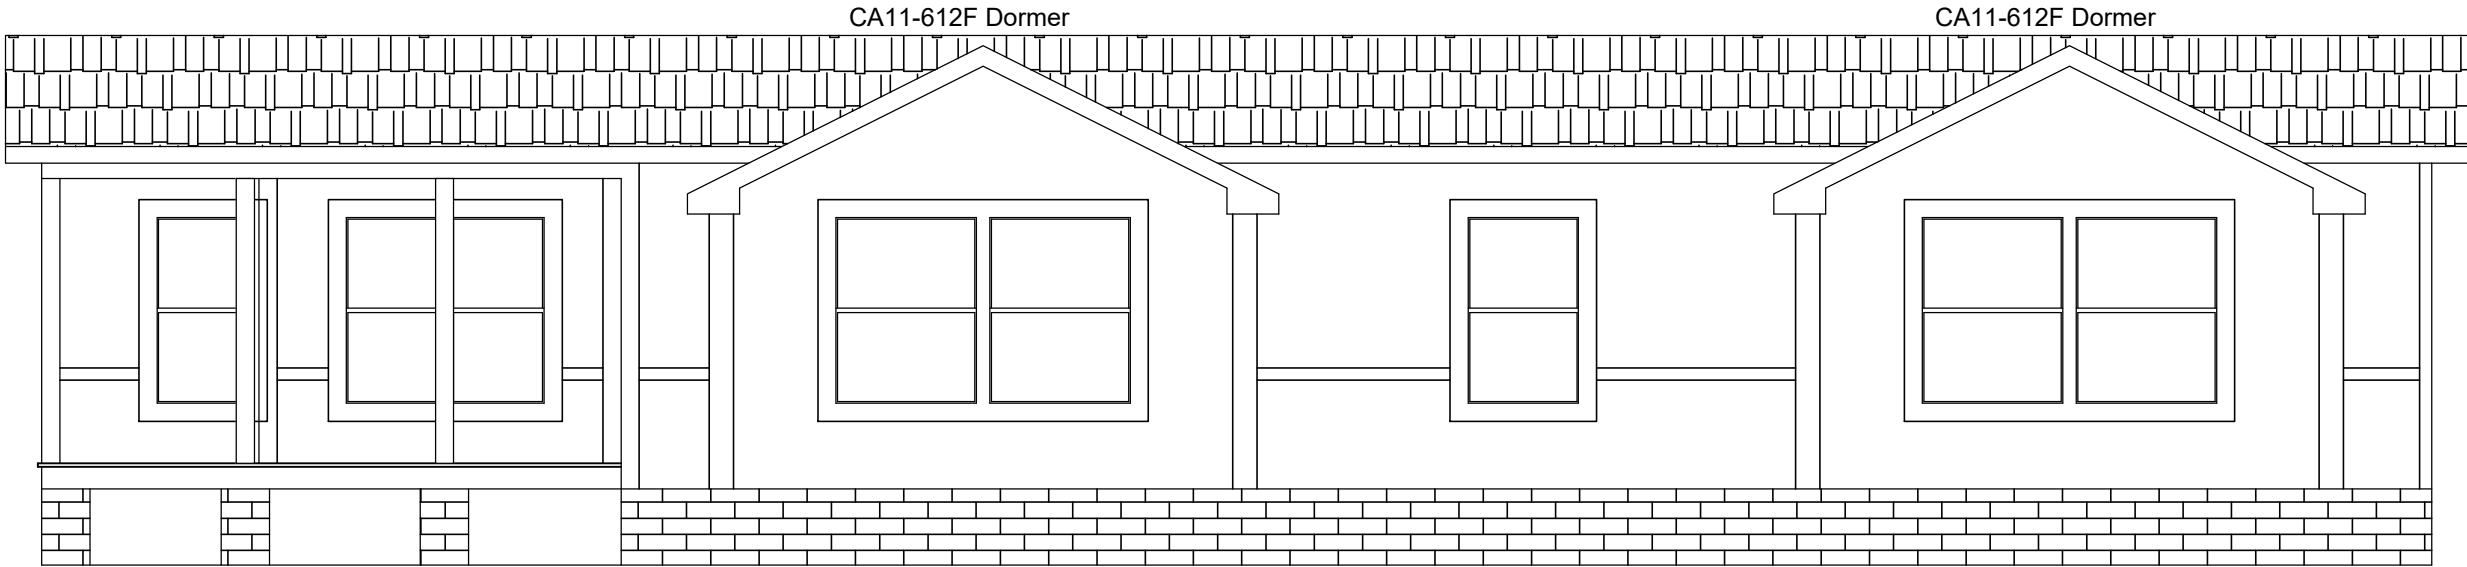


FRONT ELEVATION

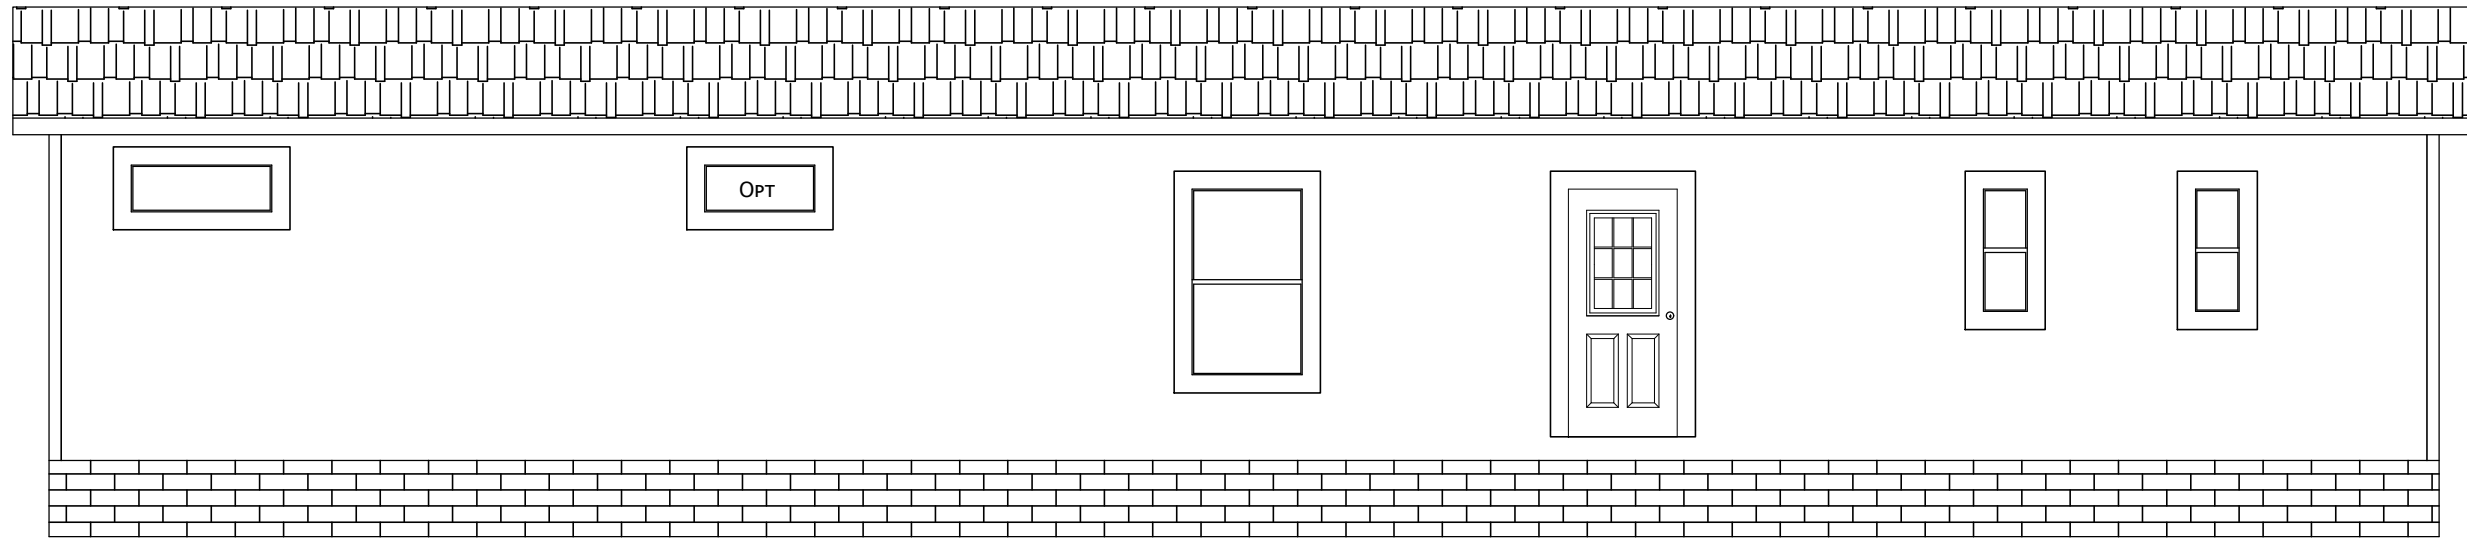

REAR ELEVATION



LEFT SIDE ELEVATION

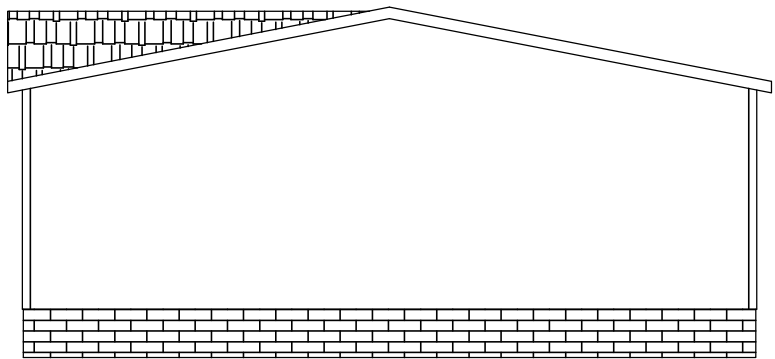

RIGHT SIDE ELEVATION



3401 WEST CORSICANA HWY ATHENS, TX 75751
PHONE: 903-677-0108

MODIFICATIONS

PROJECT:
110IN3266H32050
66'-0" x 30'-4"
3 BD 2 BT
DRAWN BY: RWALTERS
DATE: 03-02-23
SCALE: 3/16" = 1'-0"

TITLE:
ELEVATIONS

FILENAME: 110IN3266H32050-2X4-NEWCABS
110-IN3266F

SHEET:
EV-101

PROPRIETARY AND CONFIDENTIAL
THESE DRAWINGS AND SPECIFICATIONS ARE ORIGINAL,
PROPRIETARY AND CONFIDENTIAL MATERIALS OF CHAMPION.
COPYRIGHT © 1976-2025 BY CHAMPION